



SCHEMATIC SKETCH

## WORK PROGRESS STATUS

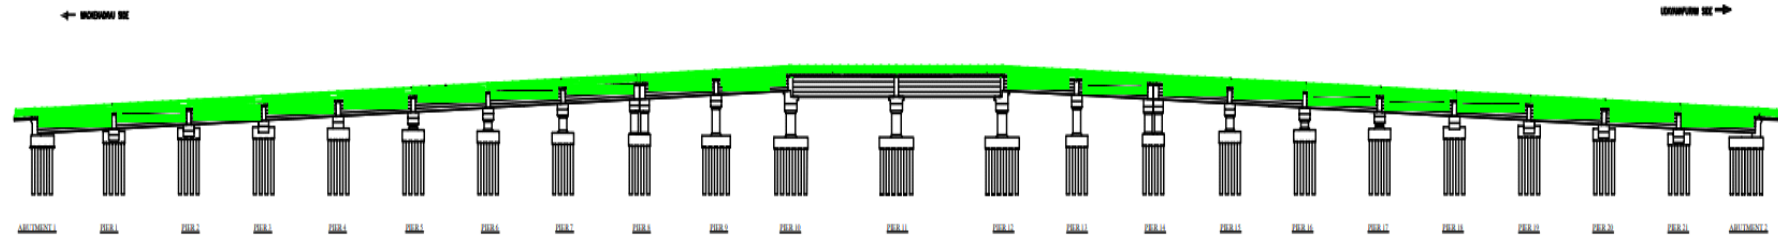

ELEVATION

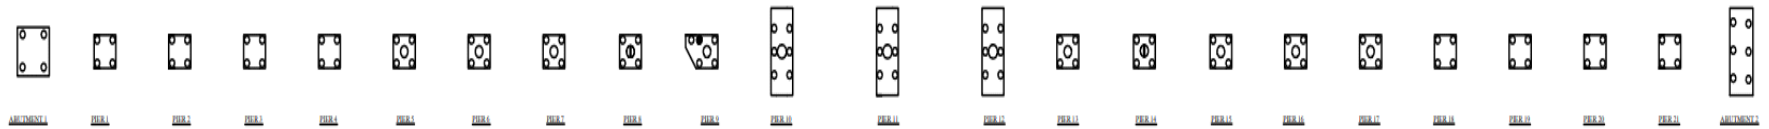

PLAN

STRUCTURE	TOTAL No	COMPLETED	BALANCE	REMARK
PILE (1000mm)	101	97	4	04AD 01.1.004 (0000 01.01.01)
PILE CAP	23	21	2	04AD 04.01.007 (0000 04.01.01)
PIER	15	15	0	04AD 07.01.007 (0000 07.01.01)
PIER CAP	23	23	0	04AD 08.01.007 (0000 08.01.00)
GIRDER	88	6	82	04AD 17.01.004 (0000)
DECK SLAB	22	0	22	04AD (0000)
KERB	22	0	22	04AD (0000)
HANDRAIL	22	0	22	04AD (0000)
BMC	22	0	22	04AD (0000)

To be completed

<b>PROJECT:-</b>	<b>CONSTRUCTION OF A BRIDGE AT MAKKEKADAVU, CONNECTING MAKKEKADAVU KAVALA AND UDAYANAPURAM JN ACROSS VEMBANAD KAYAL IN ALAPPUZHA DIST</b>
<b>CLIENT:-</b>	<b>PUBLIC WORK DEPARTMENT GOVERNMENT OF KERALA</b>
<b>CONTRACTOR:-</b>	<b>CHERIAN VARKEY CONSTRUCTION CO. Pvt LTD</b>