
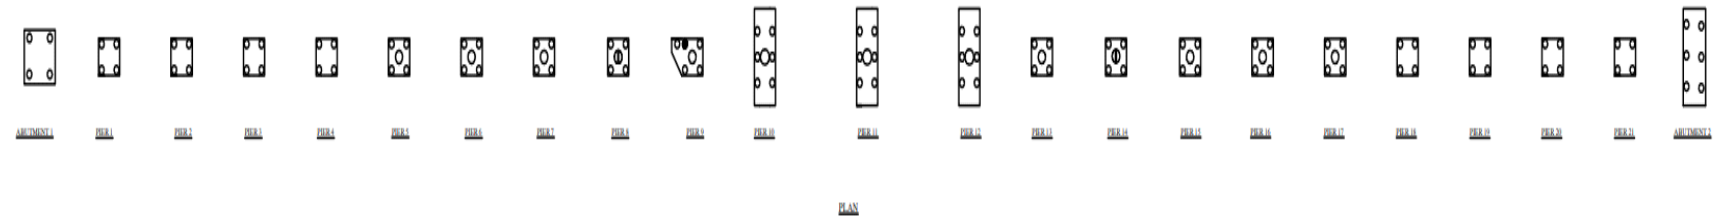


SCHEMATIC SKETCH

WORK PROGRESS STATUS

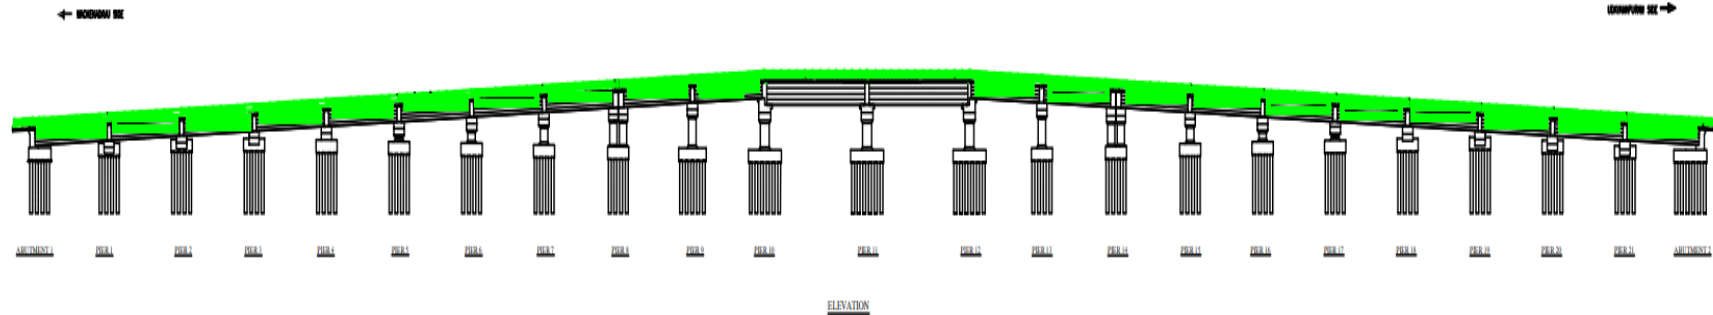

STRUCTURE	TOTAL No.	COMPLETED	BALANCE	REMARK
PILE (1000mm)	101	97	4	100% (100/100)
PILE CAP	23	21	2	100% (21/23)
PIER	15	15	0	100% (15/15)
PIER CAP	23	23	0	100% (23/23)
GRADER	88	6	82	100% (6/88)
DECK SLAB	22	0	22	0% (0/22)
KERB	22	0	22	0% (0/22)
HANDRAIL	22	0	22	0% (0/22)
BMBC	22	0	22	0% (0/22)

To be completed

PROJECT:-	CONSTRUCTION OF A BRIDGE AT MAKKEKADAVU, CONNECTING MAKKEKADAVU KAVALA AND UDAYANAPURAM JN ACROSS VEMBANAD KAYAL IN ALAPPUZHA DIST
CLIENT:-	PUBLIC WORK DEPARTMENT GOVERNMENT OF KERALA
CONTRACTOR:-	CHERIAN VARKEY CONSTRUCTION CO. Pvt LTD